



PLAN

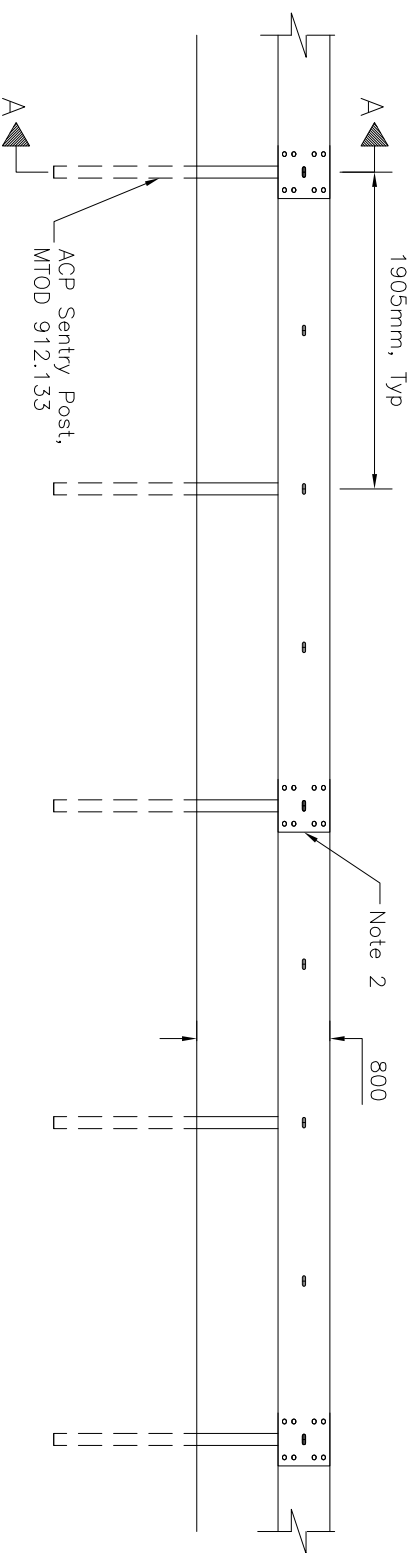

ELEVATION

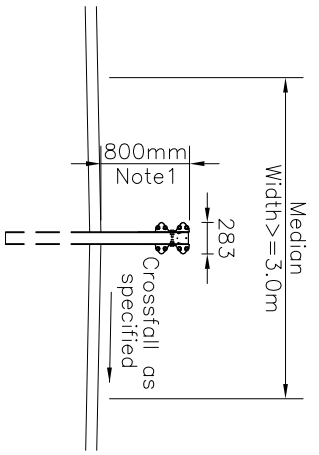

SECTION A-A

NOTES:

- 1 Mounting height to top of rail panel shall be measured vertically at face of rail.
 - 2 Rail panel lapping in the direction of travel.
- A The system depicted here is a proprietary product.
 B System configuration meets AASHTO MASH TL-3.
 C All dimensions are in millimetres unless otherwise shown.

MINISTRY OF TRANSPORTATION ONTARIO DRAWING		January 2020	Rev	0
GUIDE RAIL SYSTEM, STEEL BEAM ACP SENTRY, MEDIAN INSTALLATION		-----		
		MTOD 912.150		